





**Rear Elevation**  
SCALE: 1/4" = 1'-0"

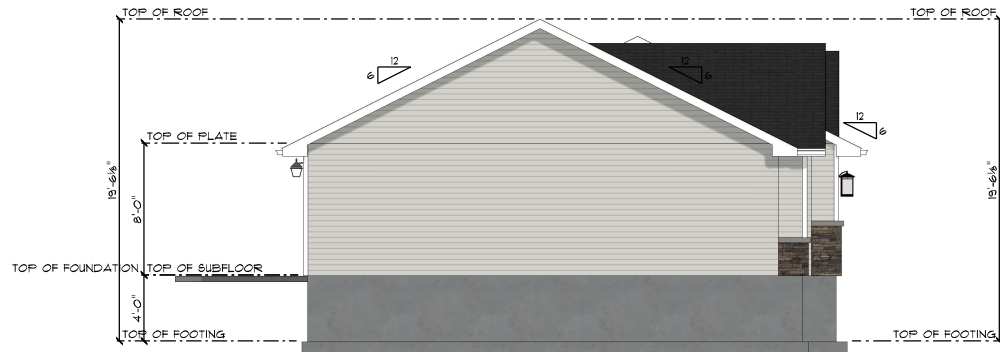

**Left Elevation**  
SCALE: 3/16" = 1'-0"

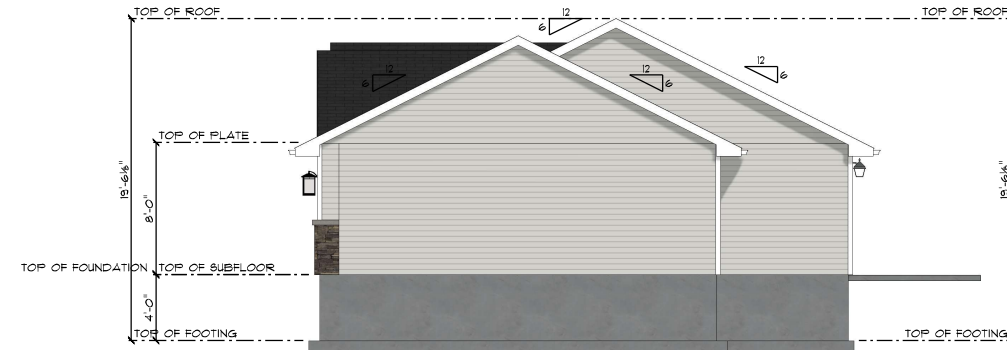


**Right Elevation**  
SCALE: 3/16" = 1'-0"



**Front Elevation**  
SCALE: 1/4" = 1'-0"

APPROVED:  
CHECKED BY:

 

SCALE: As Noted  
DRAWN BY: LH/MM  
DATE: Tuesday, March 24, 2020

KIB HOMES  
2012 MERIWETHER CT.  
GREAT FALLS  
MT 59401



PHONE: 406-781-3052  
Office@kibhomes.com  
1220 Central Ave. W.  
Great Falls, MT 59404